



**BUILDING A OVERALL PLAN - BASEMENT**

SCALE: 1/4" = 1'-0"

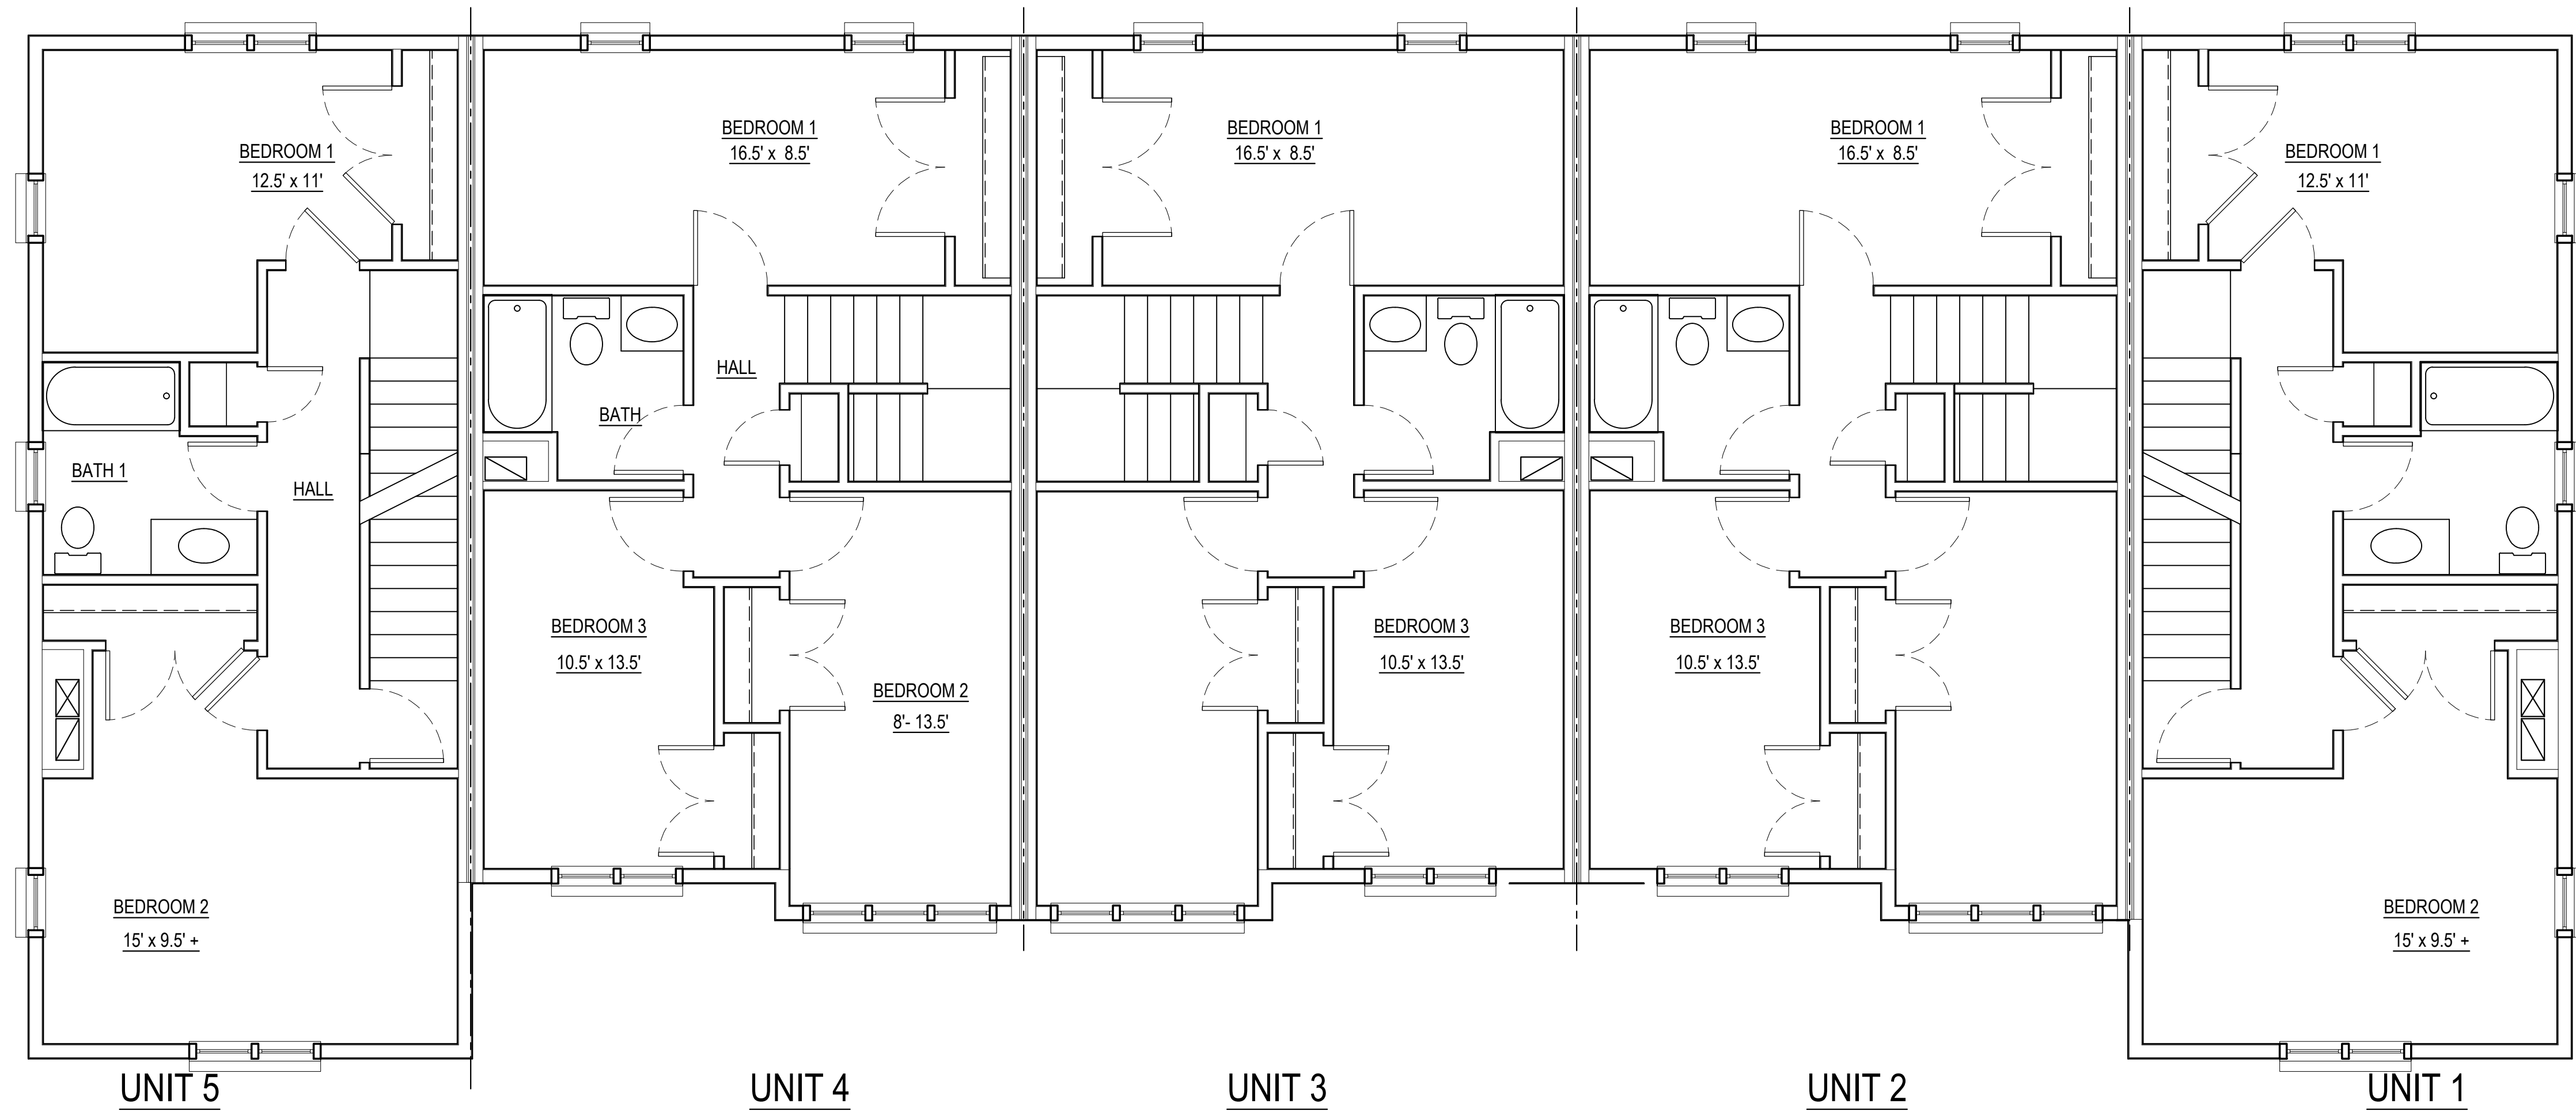

**BUILDING A OVERALL PLAN - SECOND FLOOR**

SCALE: 1/4" = 1'-0"

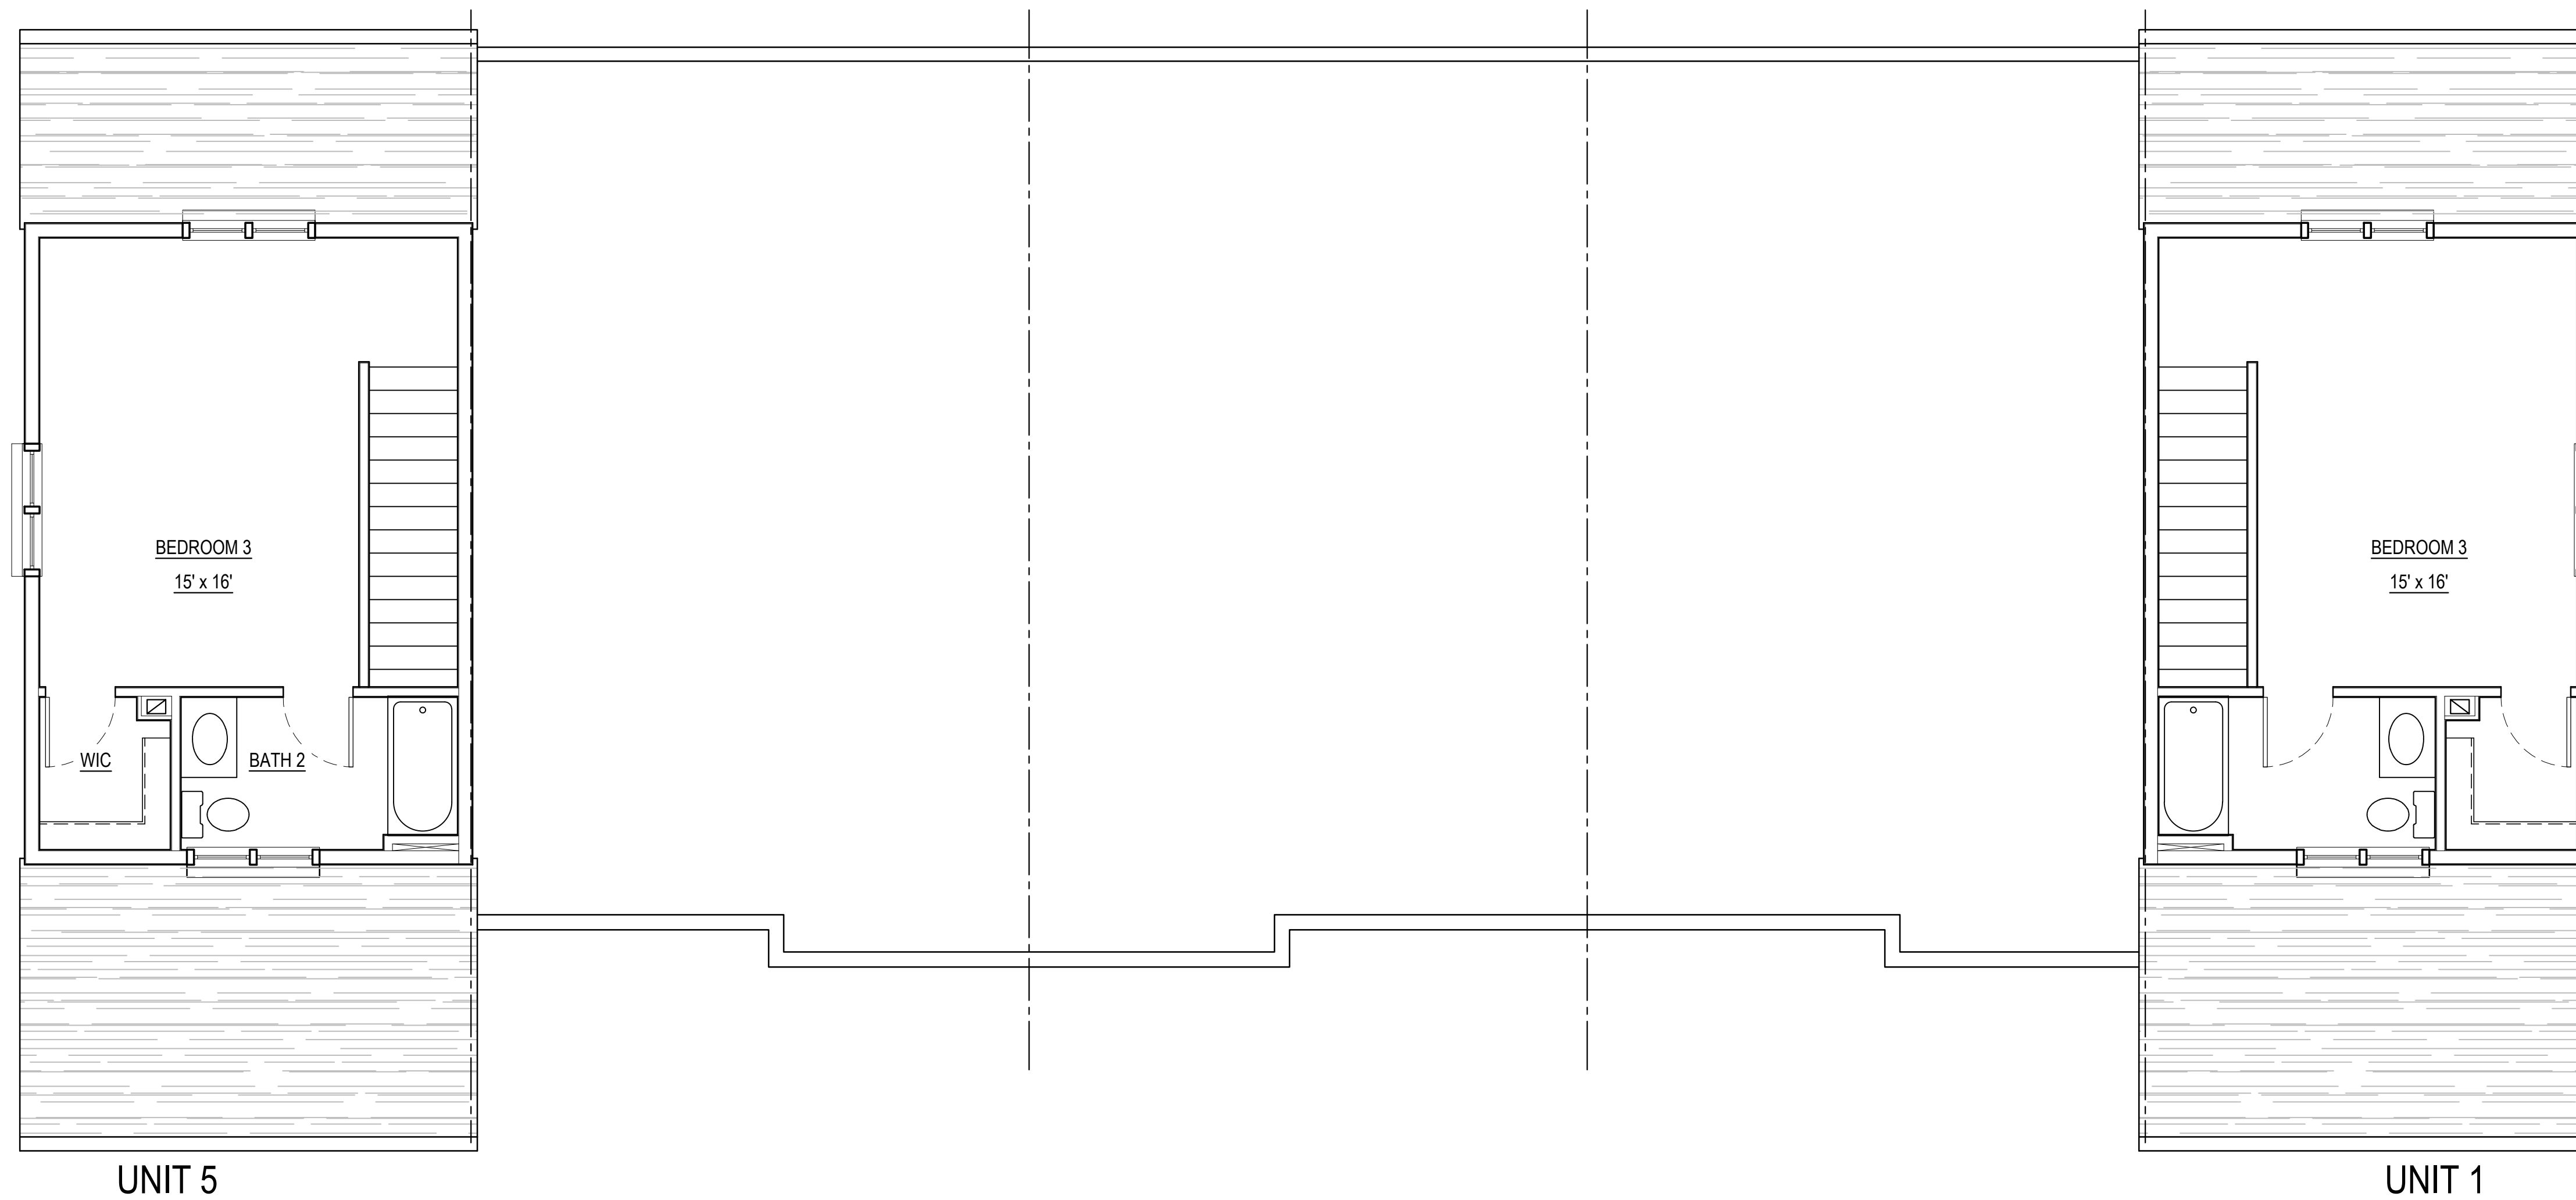



UNIT 5

UNIT 1

**BUILDING A OVERALL PLAN - THIRD FLOOR**

SCALE: 1/4" = 1'-0"

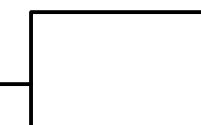


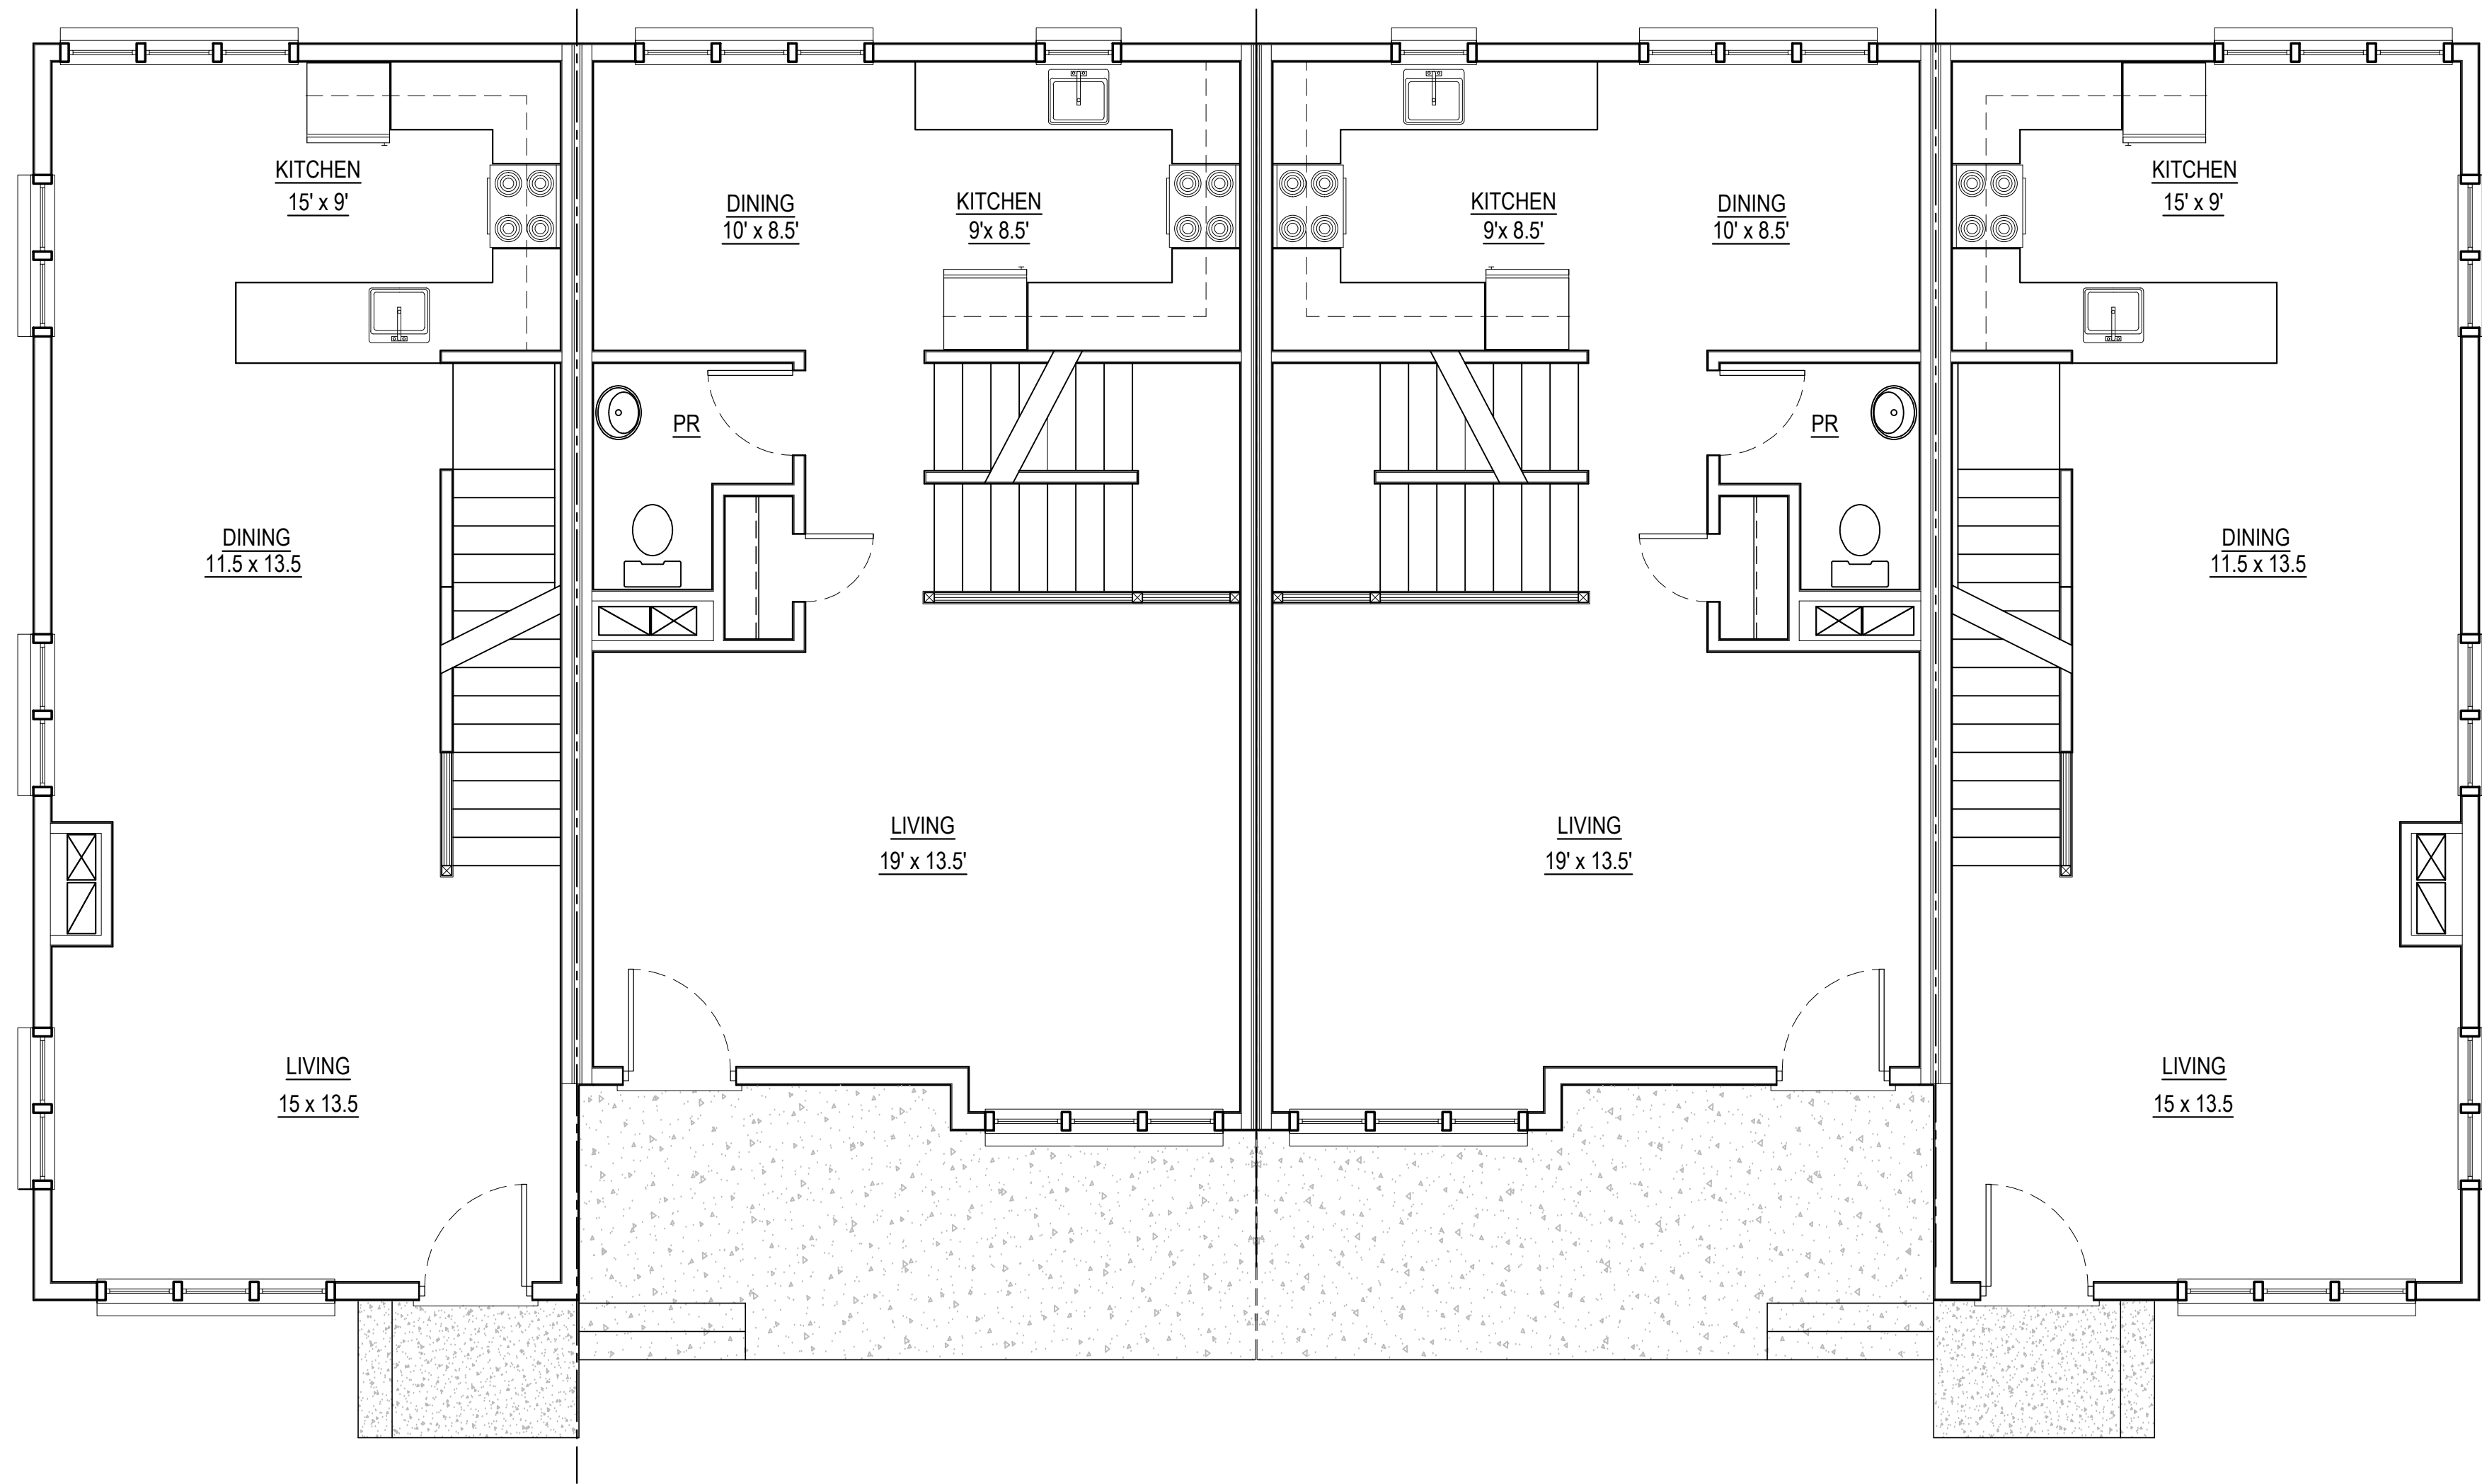

**BUILDING D OVERALL PLAN - FIRST FLOOR**


SCALE: 1/4" = 1'-0"




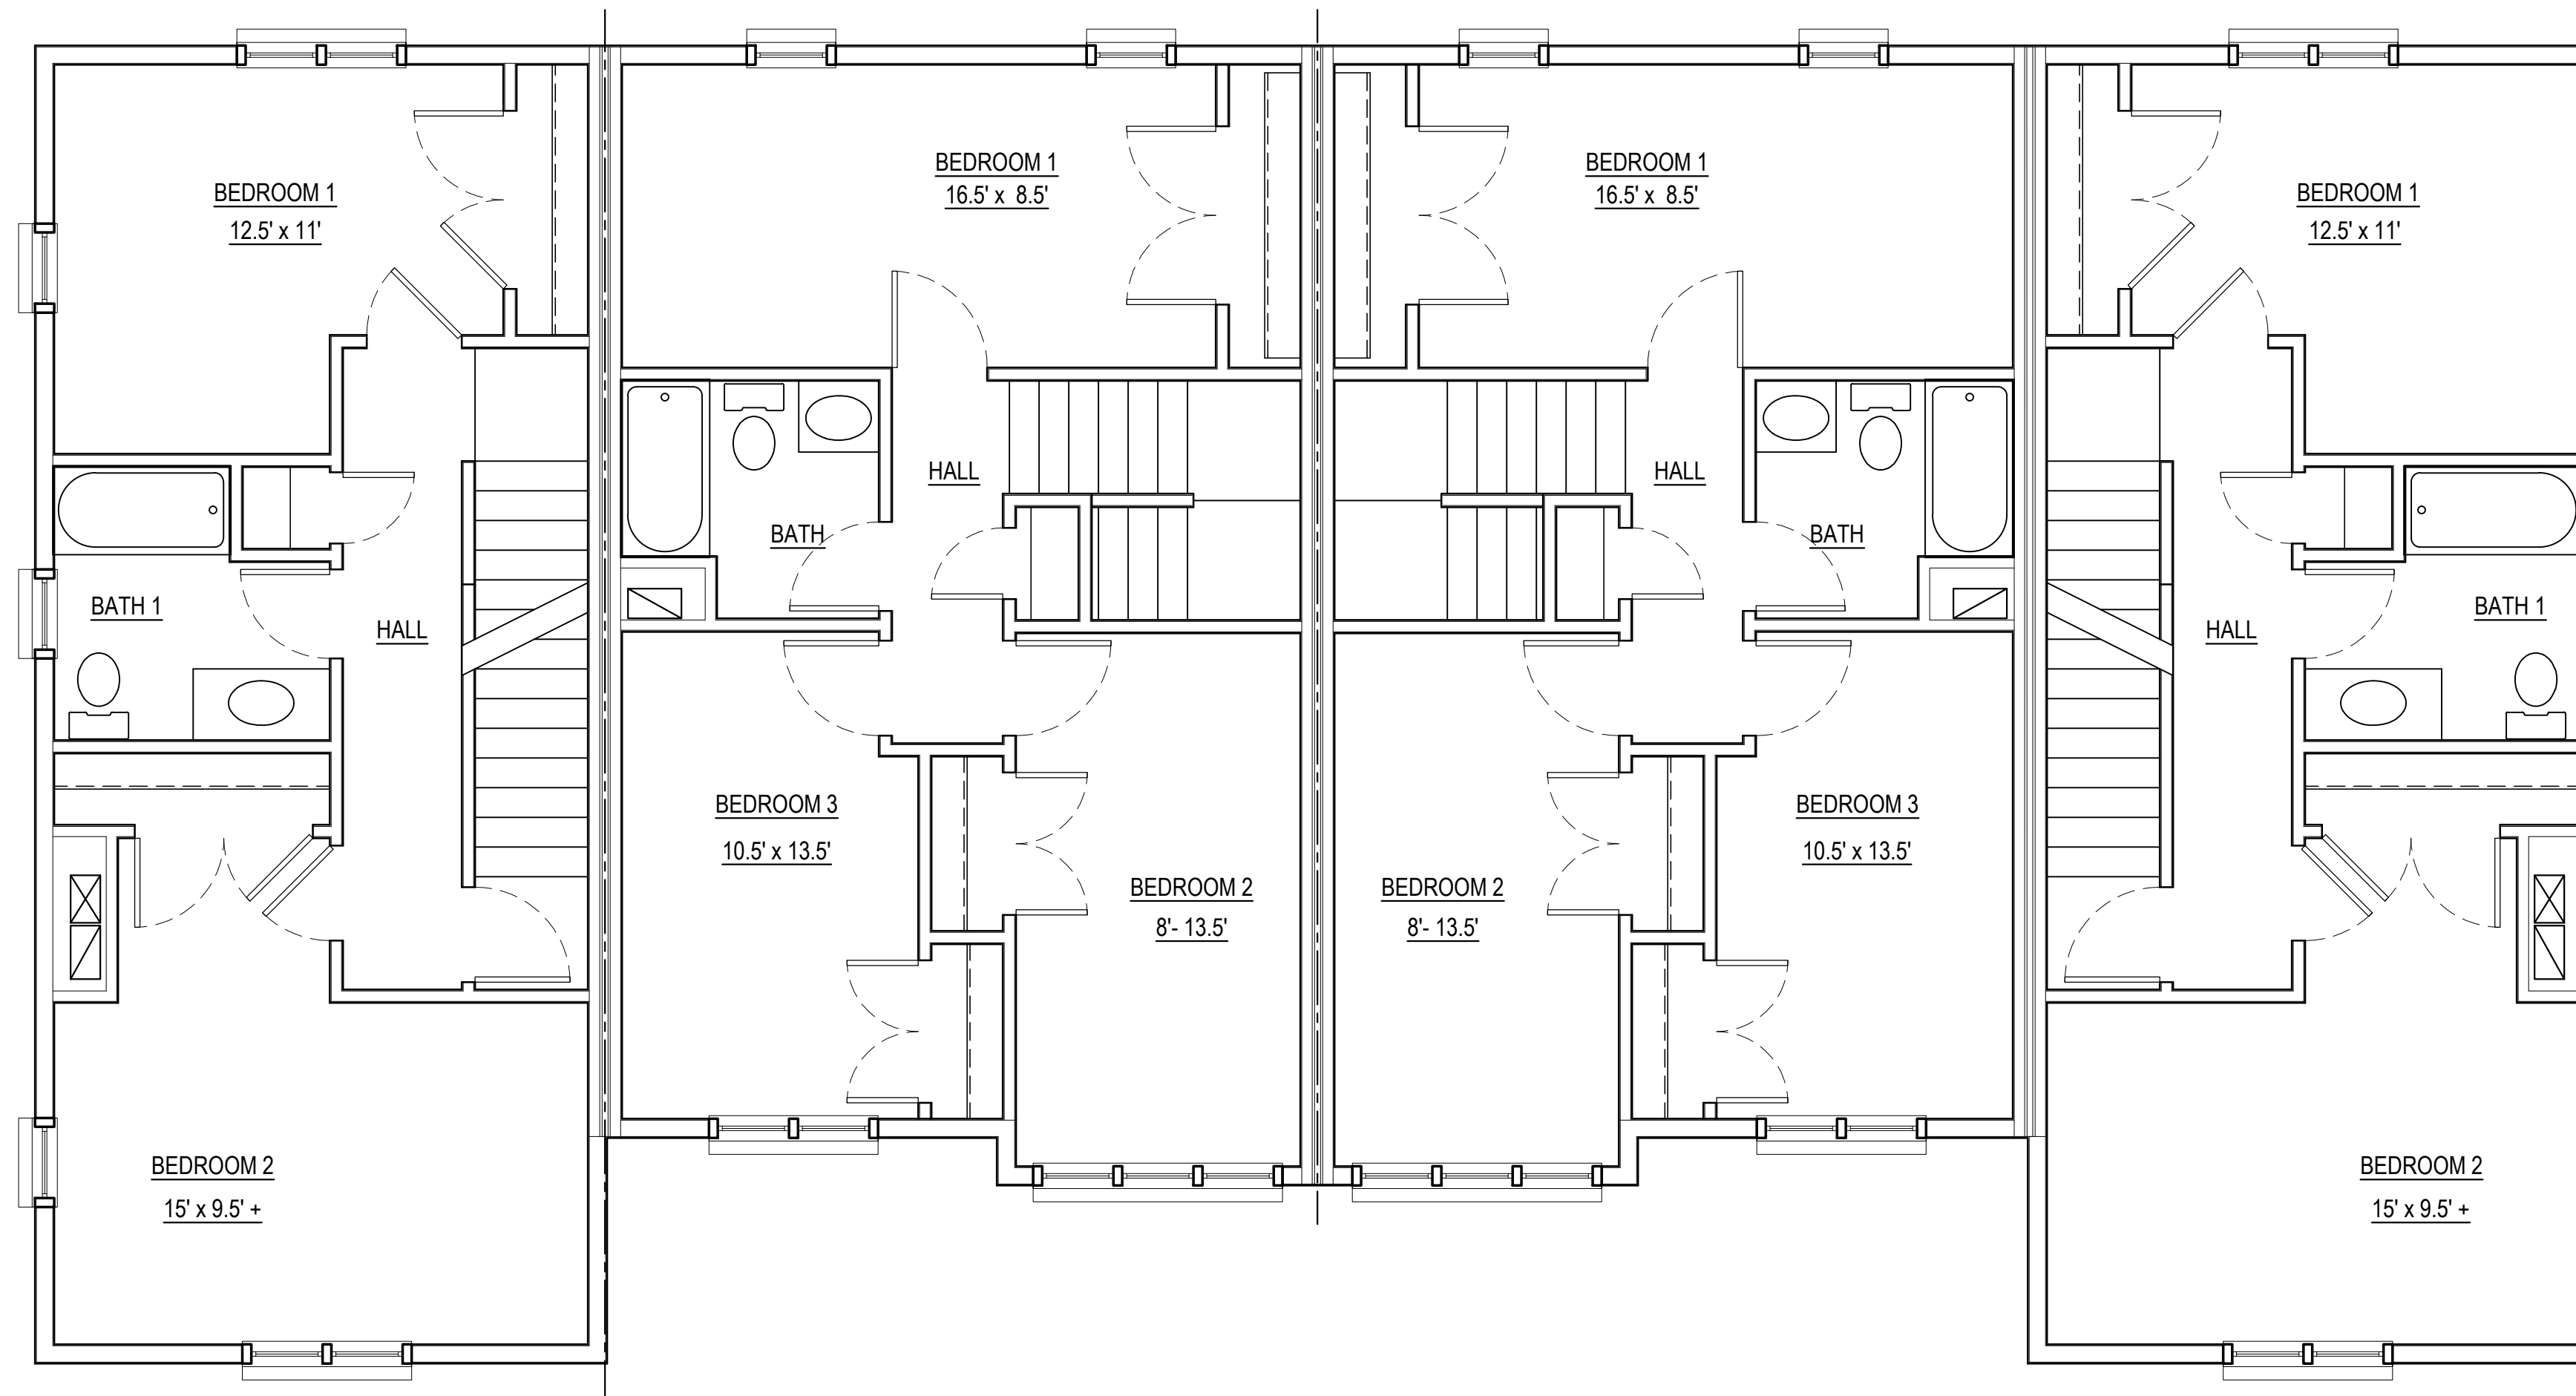

**BUILDING D OVERALL PLAN - SECOND FLOOR**

SCALE: 1/4" = 1'-0"

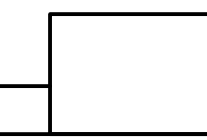

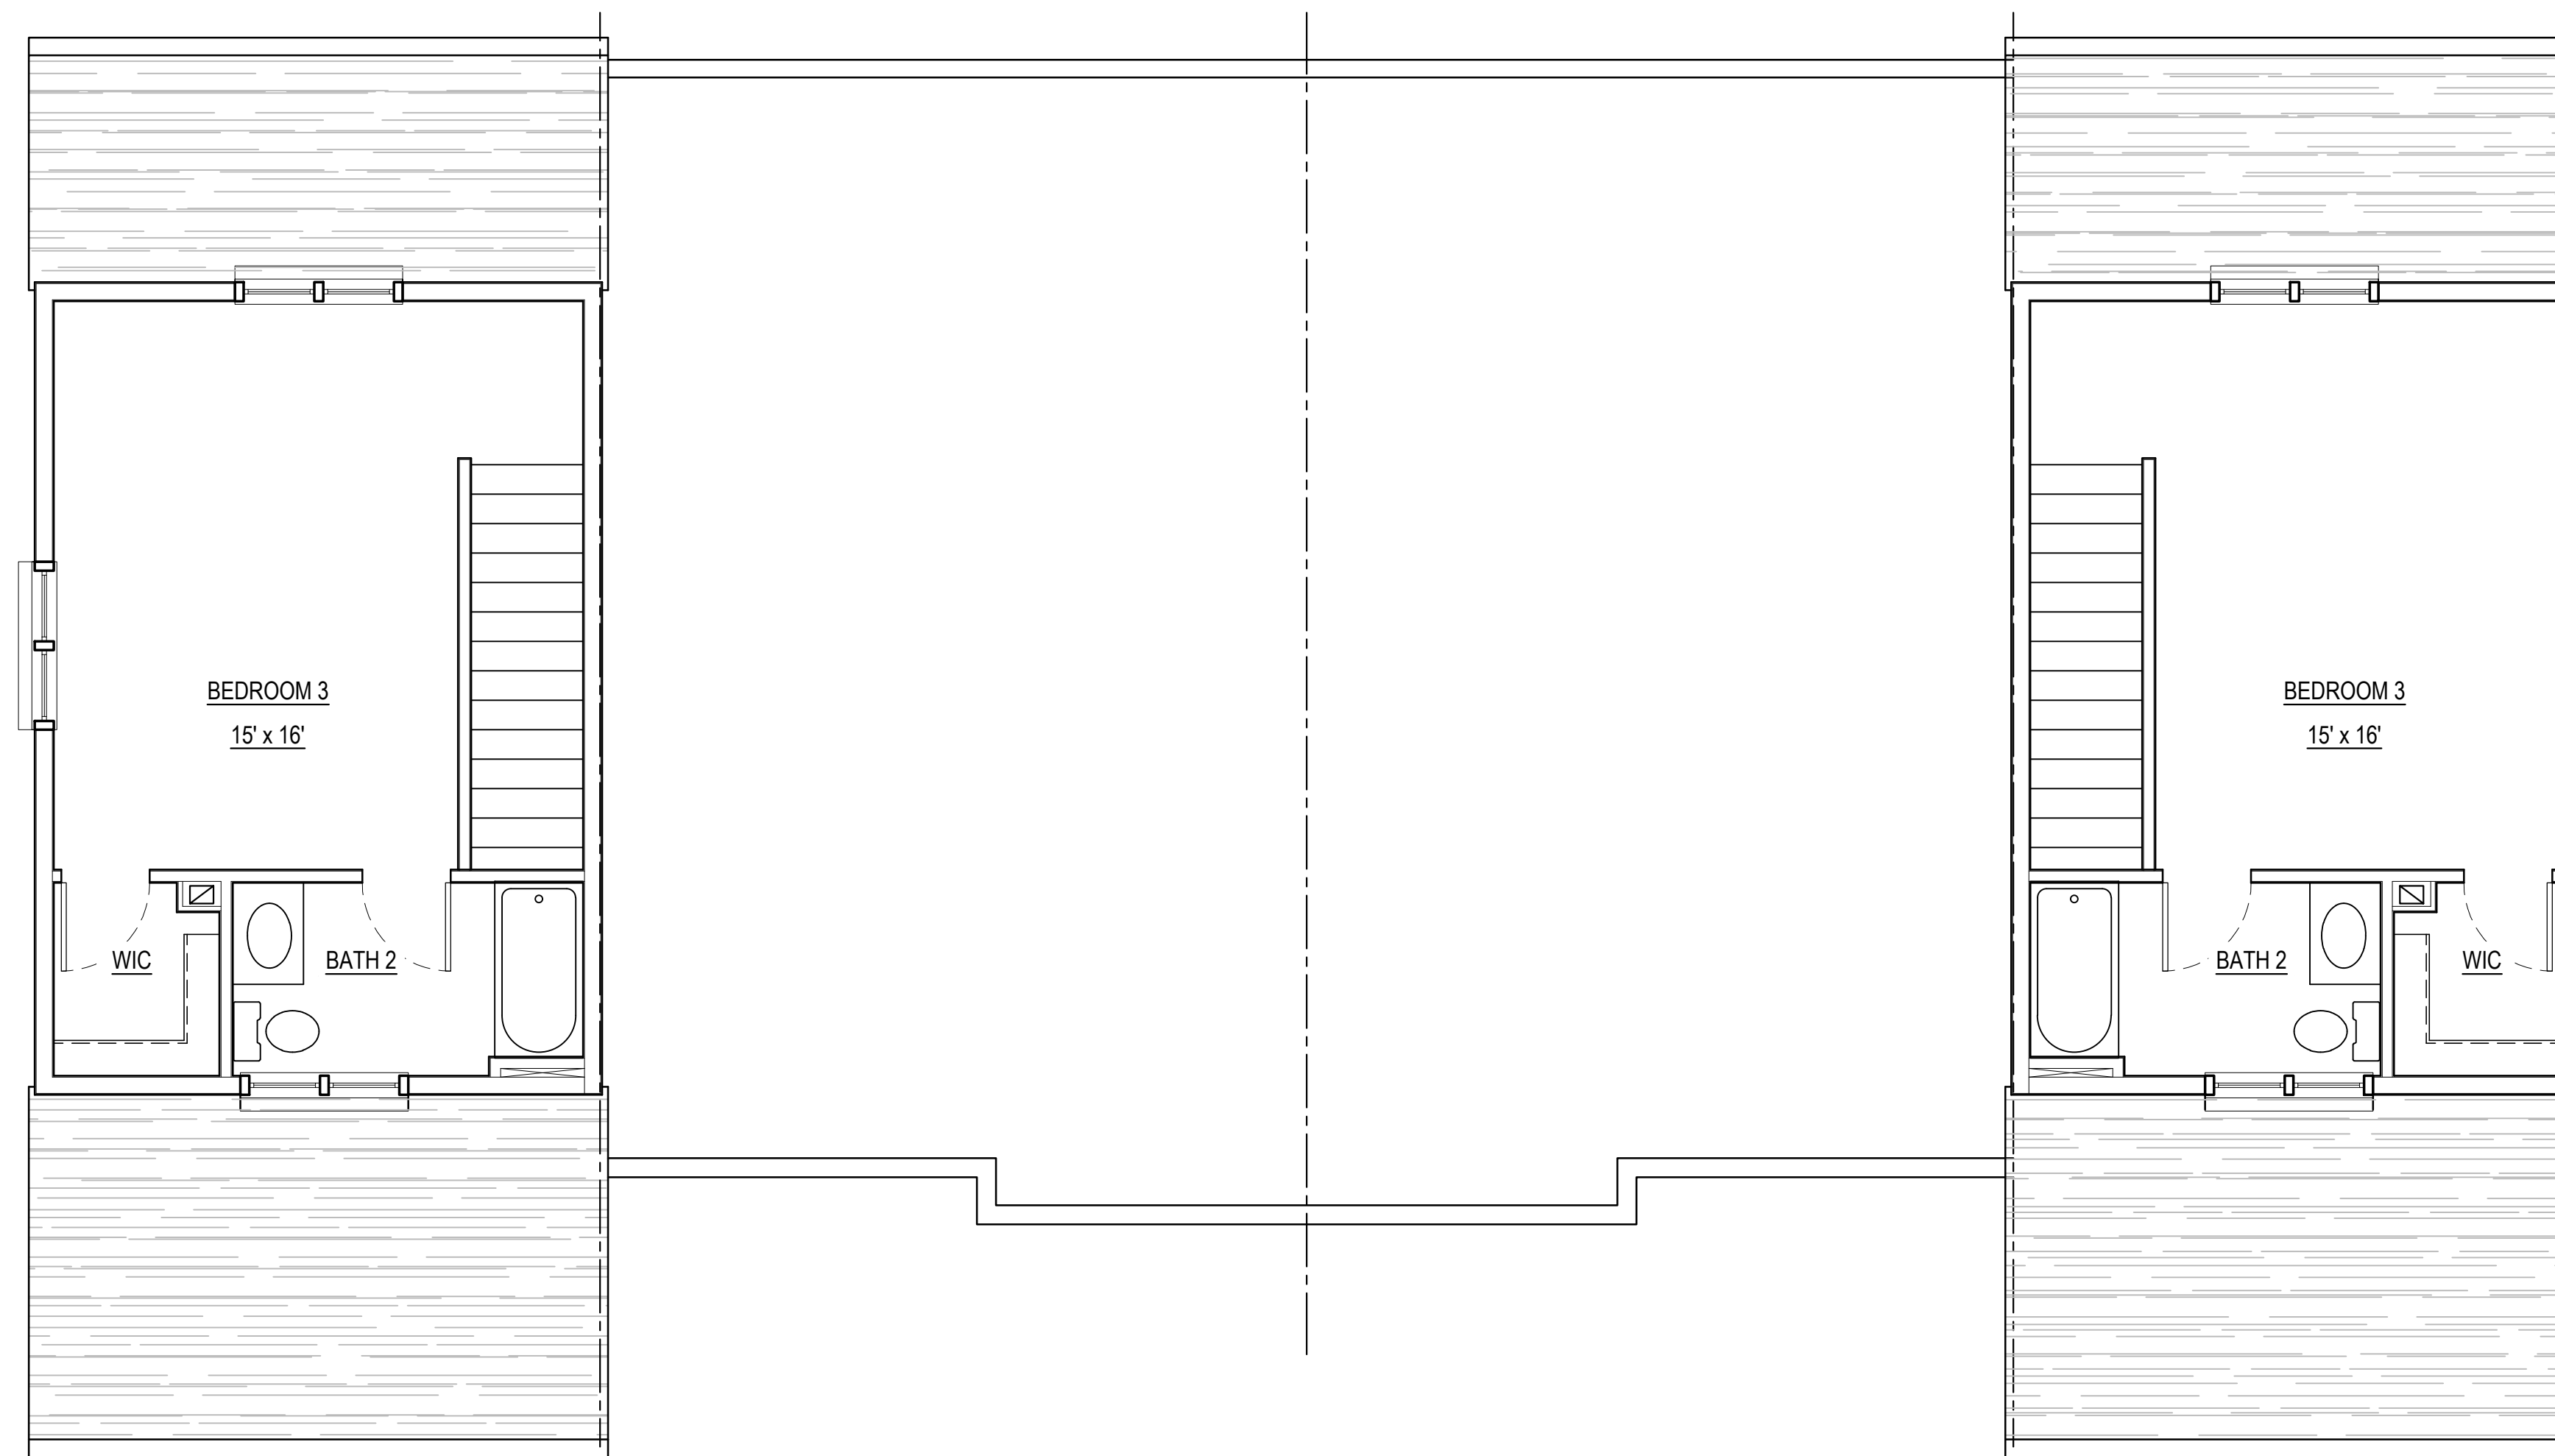

**BUILDING D OVERALL PLAN - THIRD FLOOR**

SCALE: 1/4" = 1'-0"

